


F.H.W.A. REGION NO.	STATE	FED. AID PROJ. NO.	SHEET NO.	TOTAL SHEETS
3	MD		1	

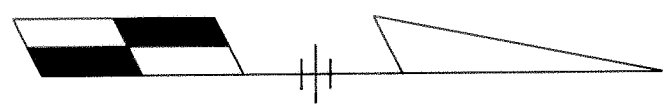

THIS LANE  
LEFT AT  
NEXT  
SIGNAL

10

D3-2  
(Dual Face)


Washington Ave.

9


#### SIGNALS

EXISTING SIGNALS	PED SIGNALS
12" <div> <div>(R)</div> <div>(Y)</div> <div>(G)</div> </div> 1,2,3, 4,5,6	<div> <div> <div> <div></div> </div> <div> <div></div> </div> </div> 7,8 </div>

#### NEMA PHASING

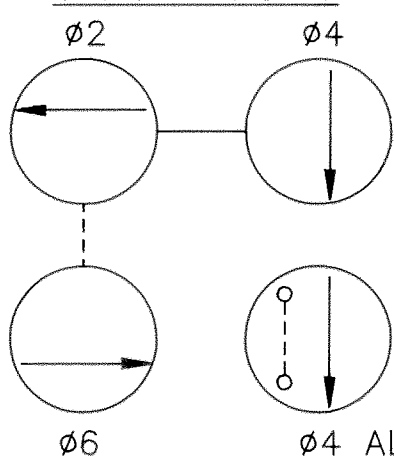


#### FLASHING OPERATION

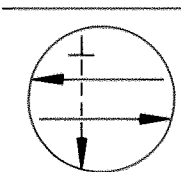

#### PHASING NOTES

- PHASES ASSOCIATED BY A DASHED LINE WILL OPERATE CONCURRENTLY
- PHASES ASSOCIATED BY A SOLID LINE WILL NOT OPERATE CONCURRENTLY

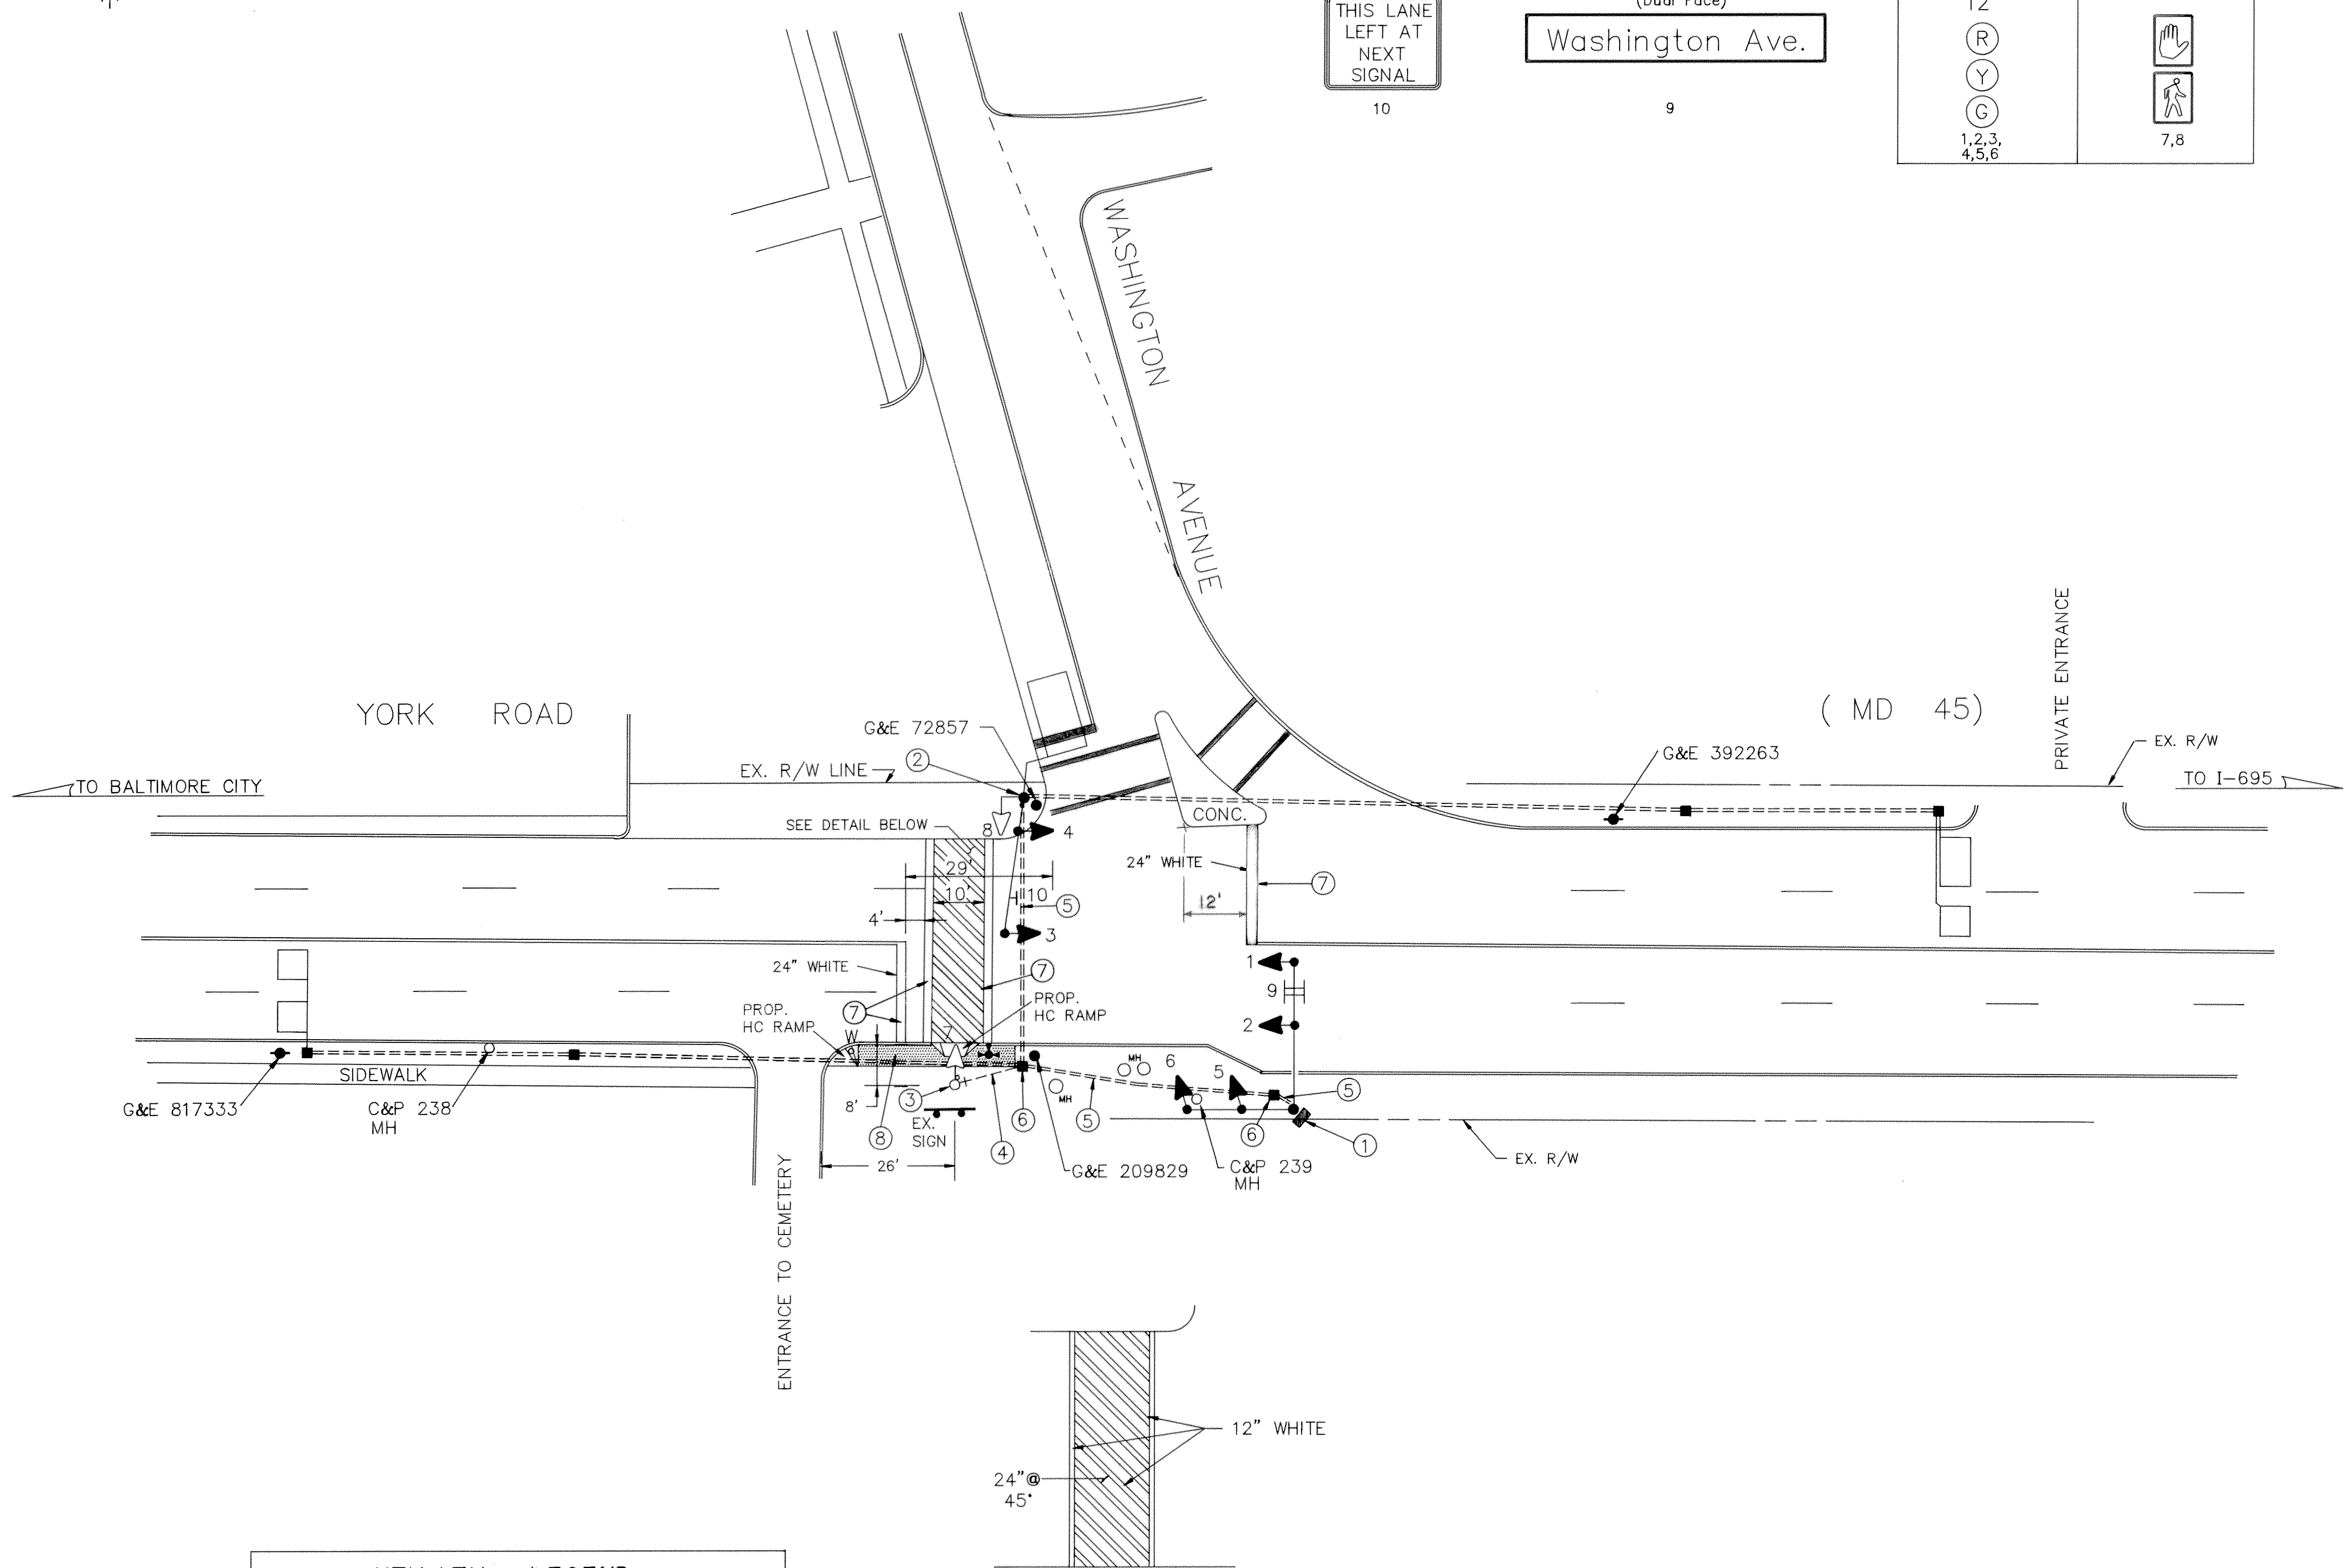


#### GENERAL NOTES

- THIS IS A REVISION TO THE TRAFFIC SIGNAL INSTALLED IN AUGUST, 1968 BY BALTIMORE COUNTY.
- CONTRACTOR MUST VERIFY THE LOCATION OF UTILITIES PRIOR TO ANY TRENCHING.
- PAVEMENT MARKINGS SHOWN ARE EXISTING WITH EXCEPTION TO STOP LINE AND CROSSWALK ON SOUTH LEG OF YORK RD. PAVEMENT MARKINGS WILL BE INSTALLED BY THE CONTRACTOR IN ACCORDANCE WITH S.H.A. STANDARDS.
- CONTRACTOR MUST INSTALL SIDEWALK RAMP FOR THE HANDICAPPED AS SHOWN ON THIS PLAN.

#### UTILITY LEGEND

— T —	— T —	TELEPHONE CABLES
— G —	— G —	GAS MAIN
— W —	— W —	WATER MAIN
— S —	— S —	SEWER MAIN
— E —	— E —	ELECTRIC CABLES
— A —	— A —	AERIAL CABLES
— BC —	— BC —	BURIED CABLE
— SD —	— SD —	STORM DRAIN

PAVEMENT MARKING  
CROSSWALK DETAIL

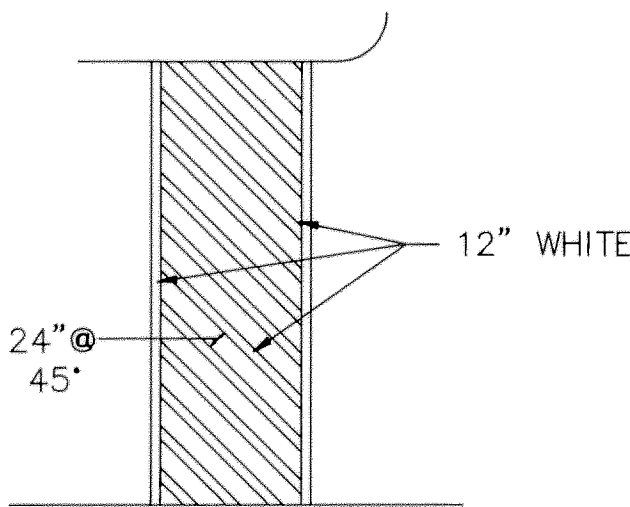

REVISIONS	APPROVALS
A. REL. E SIGNAL POLE BY BALT. COUNTY 3-12-87	CHIEF, SIGNAL DESIGN SECTION
DEW1 ⑥ ADD PEDESTRIAN SIGNAL HEADS & PUSHBUTTONS 1-14-91	ASST. DISTRICT ENGINEER, TRAFFIC
BHE1	CHIEF, TRAFFIC ENGINEERING DIVISION
	DEPUTY CHIEF ENGINEER, OFFICE OF TRAFFIC

MARYLAND DEPARTMENT OF TRANSPORTATION  
STATE HIGHWAY ADMINISTRATION — OFFICE OF TRAFFIC  
TRAFFIC ENGINEERING DIVISION

DRAWN BY: T.W./R.S.  
DES. BY: T.W.  
CHK. BY: W.T.M.

MD 45 (YORK ROAD)  
@  
WASHINGTON AVENUE  
COUNTY BALTIMORE

DATE: 8-20-68 F.A.P. NO. —NA—  
SCALE: 1"=20' S.H.A. NO. —NA—

FILE NO.: 2307 B  
DWG NO. S-168 SHEET NO. OF

#### LEGEND



PROPOSED SIDEWALK

DANIEL CONSULTANTS, INC.

8950 RTE. 108E, SUITE 229  
COLUMBIA, MARYLAND

03004502.26  
CAD FILE: WASHYORK.DWG